


# ARNOLFINI SIMPLIFIED THEATRE LIGHTING PLAN. 21.3.90. JSR

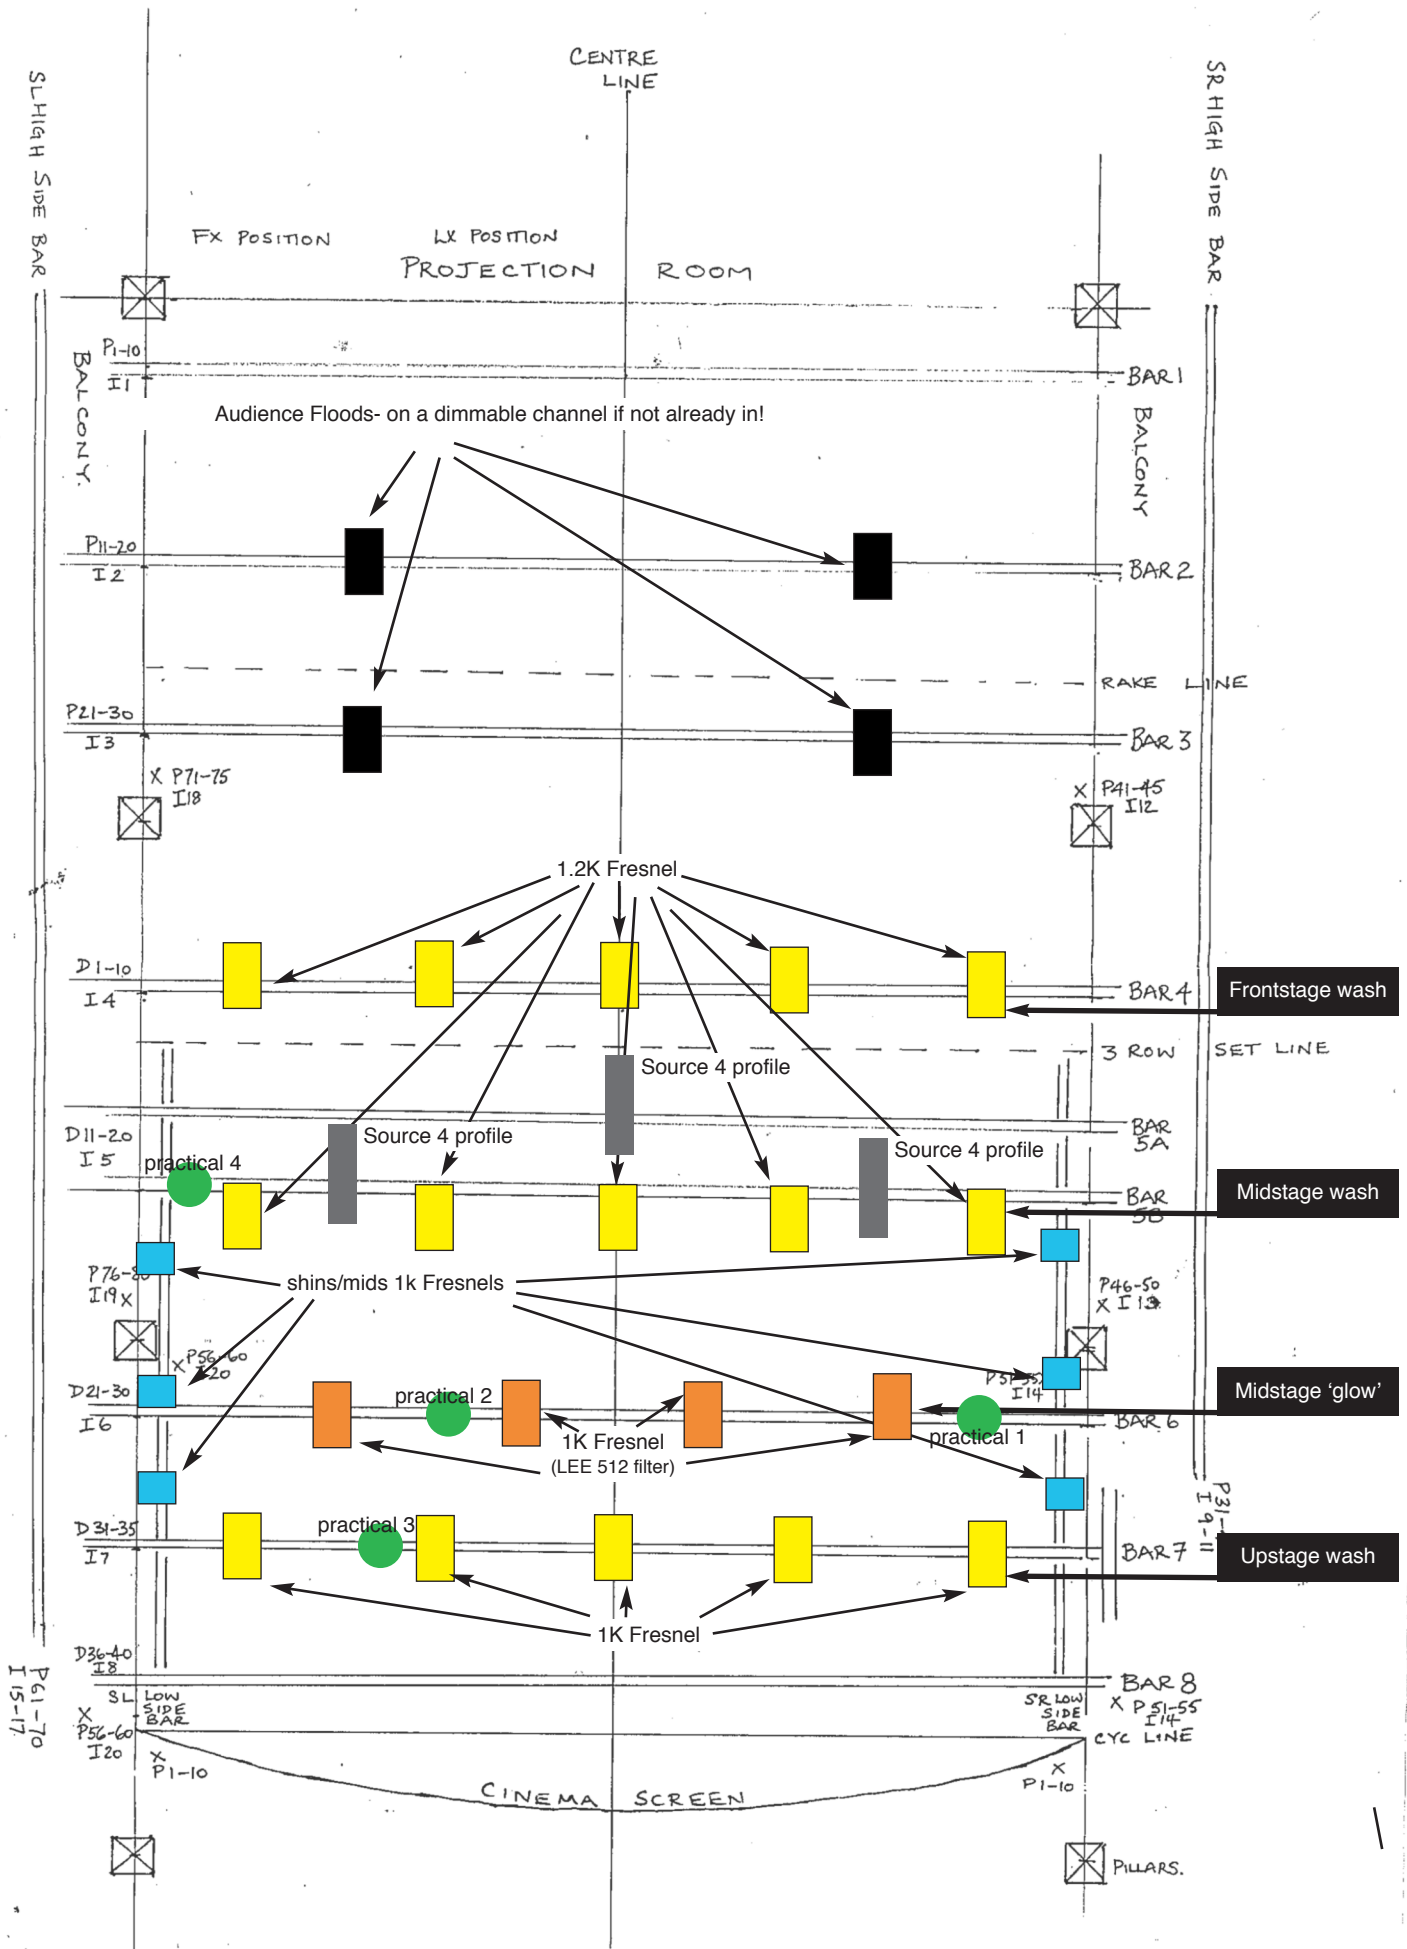

SCALE = 1:60