


Please note:
 LX for
 'I guess if the stage
 exploded...'
 orange marked
 lights only!!

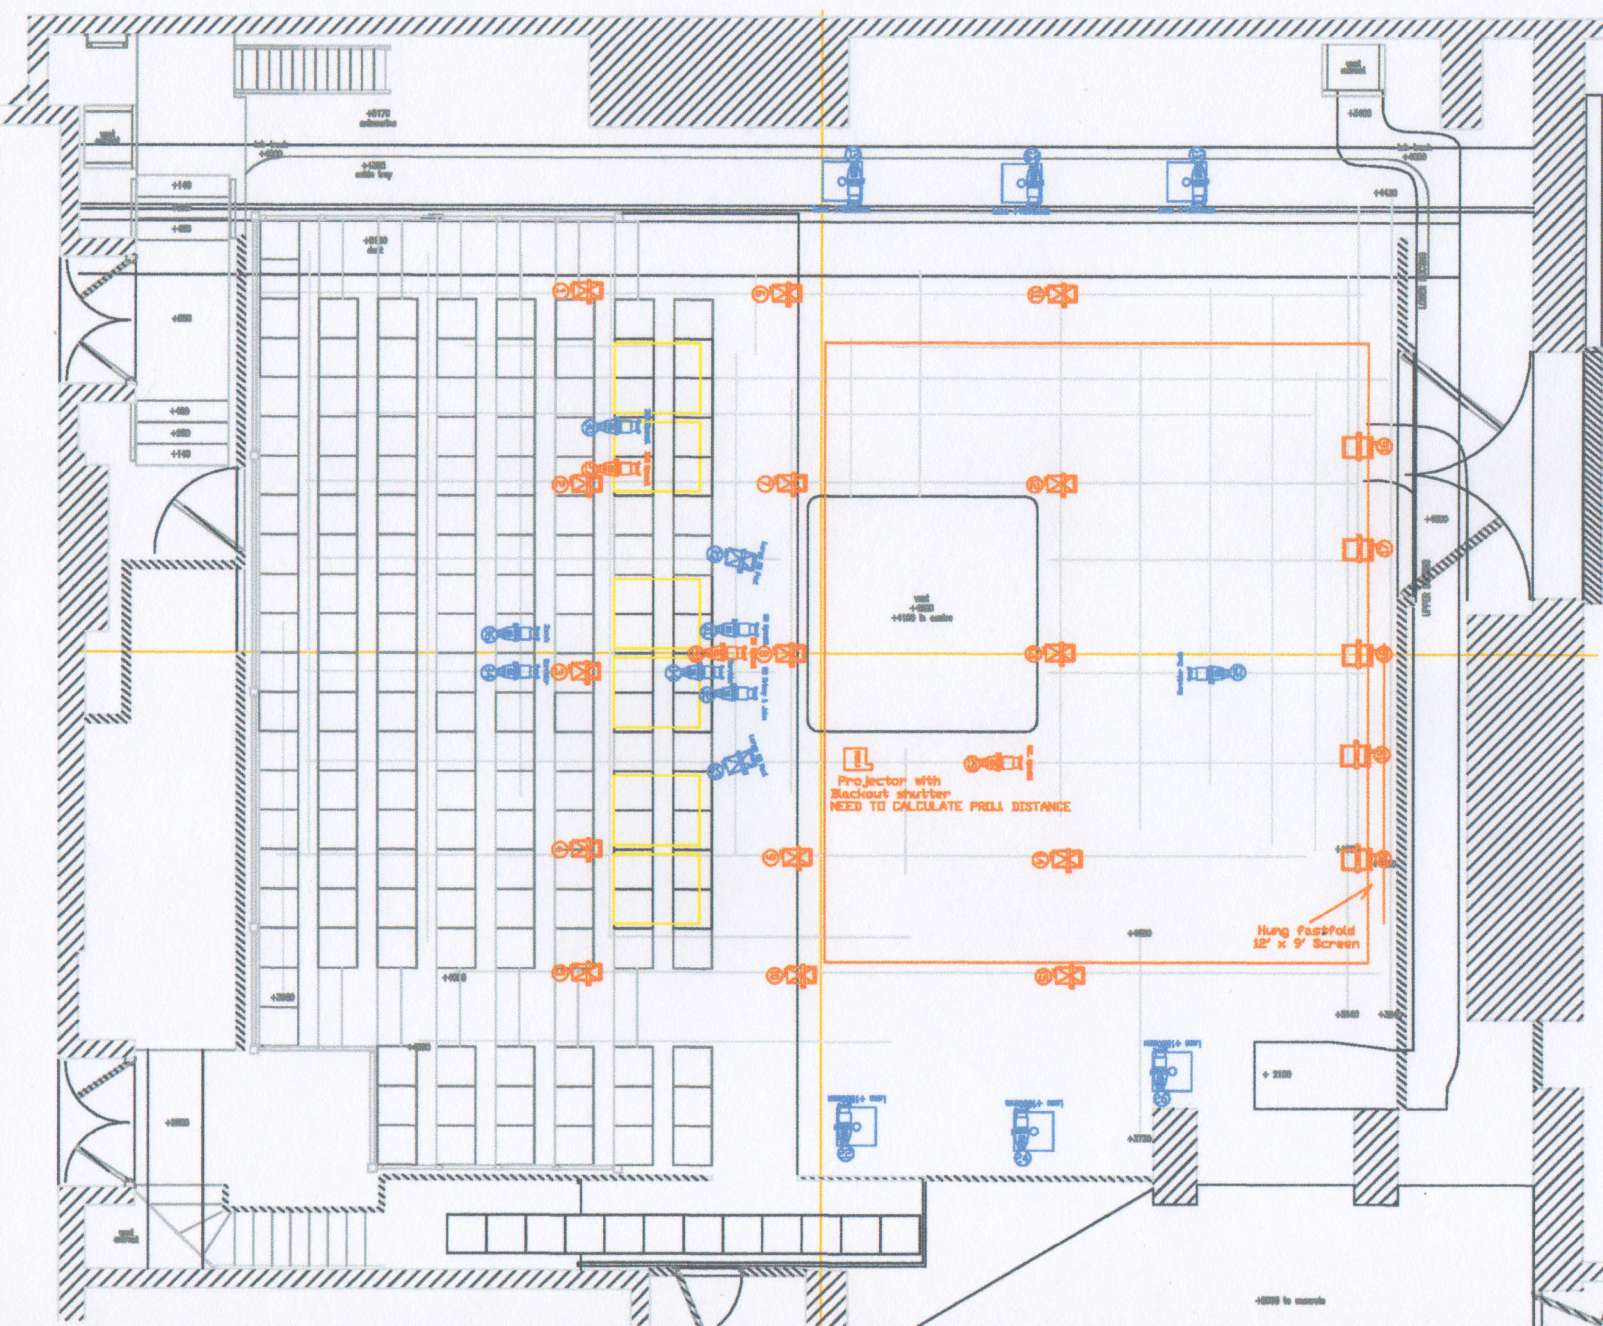

Positions still to be decided
 -Simon's 6 chair specials
 -Slide projector

SPILL FESTIVAL
Double Bill
LX Plans

BARBICAN CENTRE
PR Theatre

GROUND PLAN
1:100 on A4

Drawn by M. Longthorn MBE, LL

Lighting Key

	Number
= Source 4 26	12
= Source 4 36	10
= Carbine PC	18
= Alto F	5
= House Lights	

BLUE - (1st) In rehearsal
ORANGE - (2nd) I guess if the stage exploded